



DOMESTIC WATER SYSTEM PUMP SCHEDULE										
MARK	SERVICE	MODEL	GPM	TDH	HP	RPM	ELECTRICAL			REMARKS
							PH	HZ	V	
CP-1	DOMESTIC HOT WATER RECIRC.	PL-36B	10	30	1/16	1750	1	60	208	ALL BRONZE, ACTIVATED WITH AQUASTAT
CP-2	DOMESTIC HOT WATER RECIRC. STAND-BY	PL-36B	10	30	1/16	1750	1	60	208	ALL BRONZE, ACTIVATED WITH AQUASTAT

NOTES:  
 1. MODEL NO. AND PERFORMANCE BASED ON BELL & GOSSETT CO. APPROVED EQUAL FROM TACO CO. OR ARMSTRONG CO.  
 2. IN-LINE PUMPS SHALL HAVE NEOPRENE GASKET PLACED @ SUPPLRT POINTS WITH VIBRATION ISOLATION HANGERS.

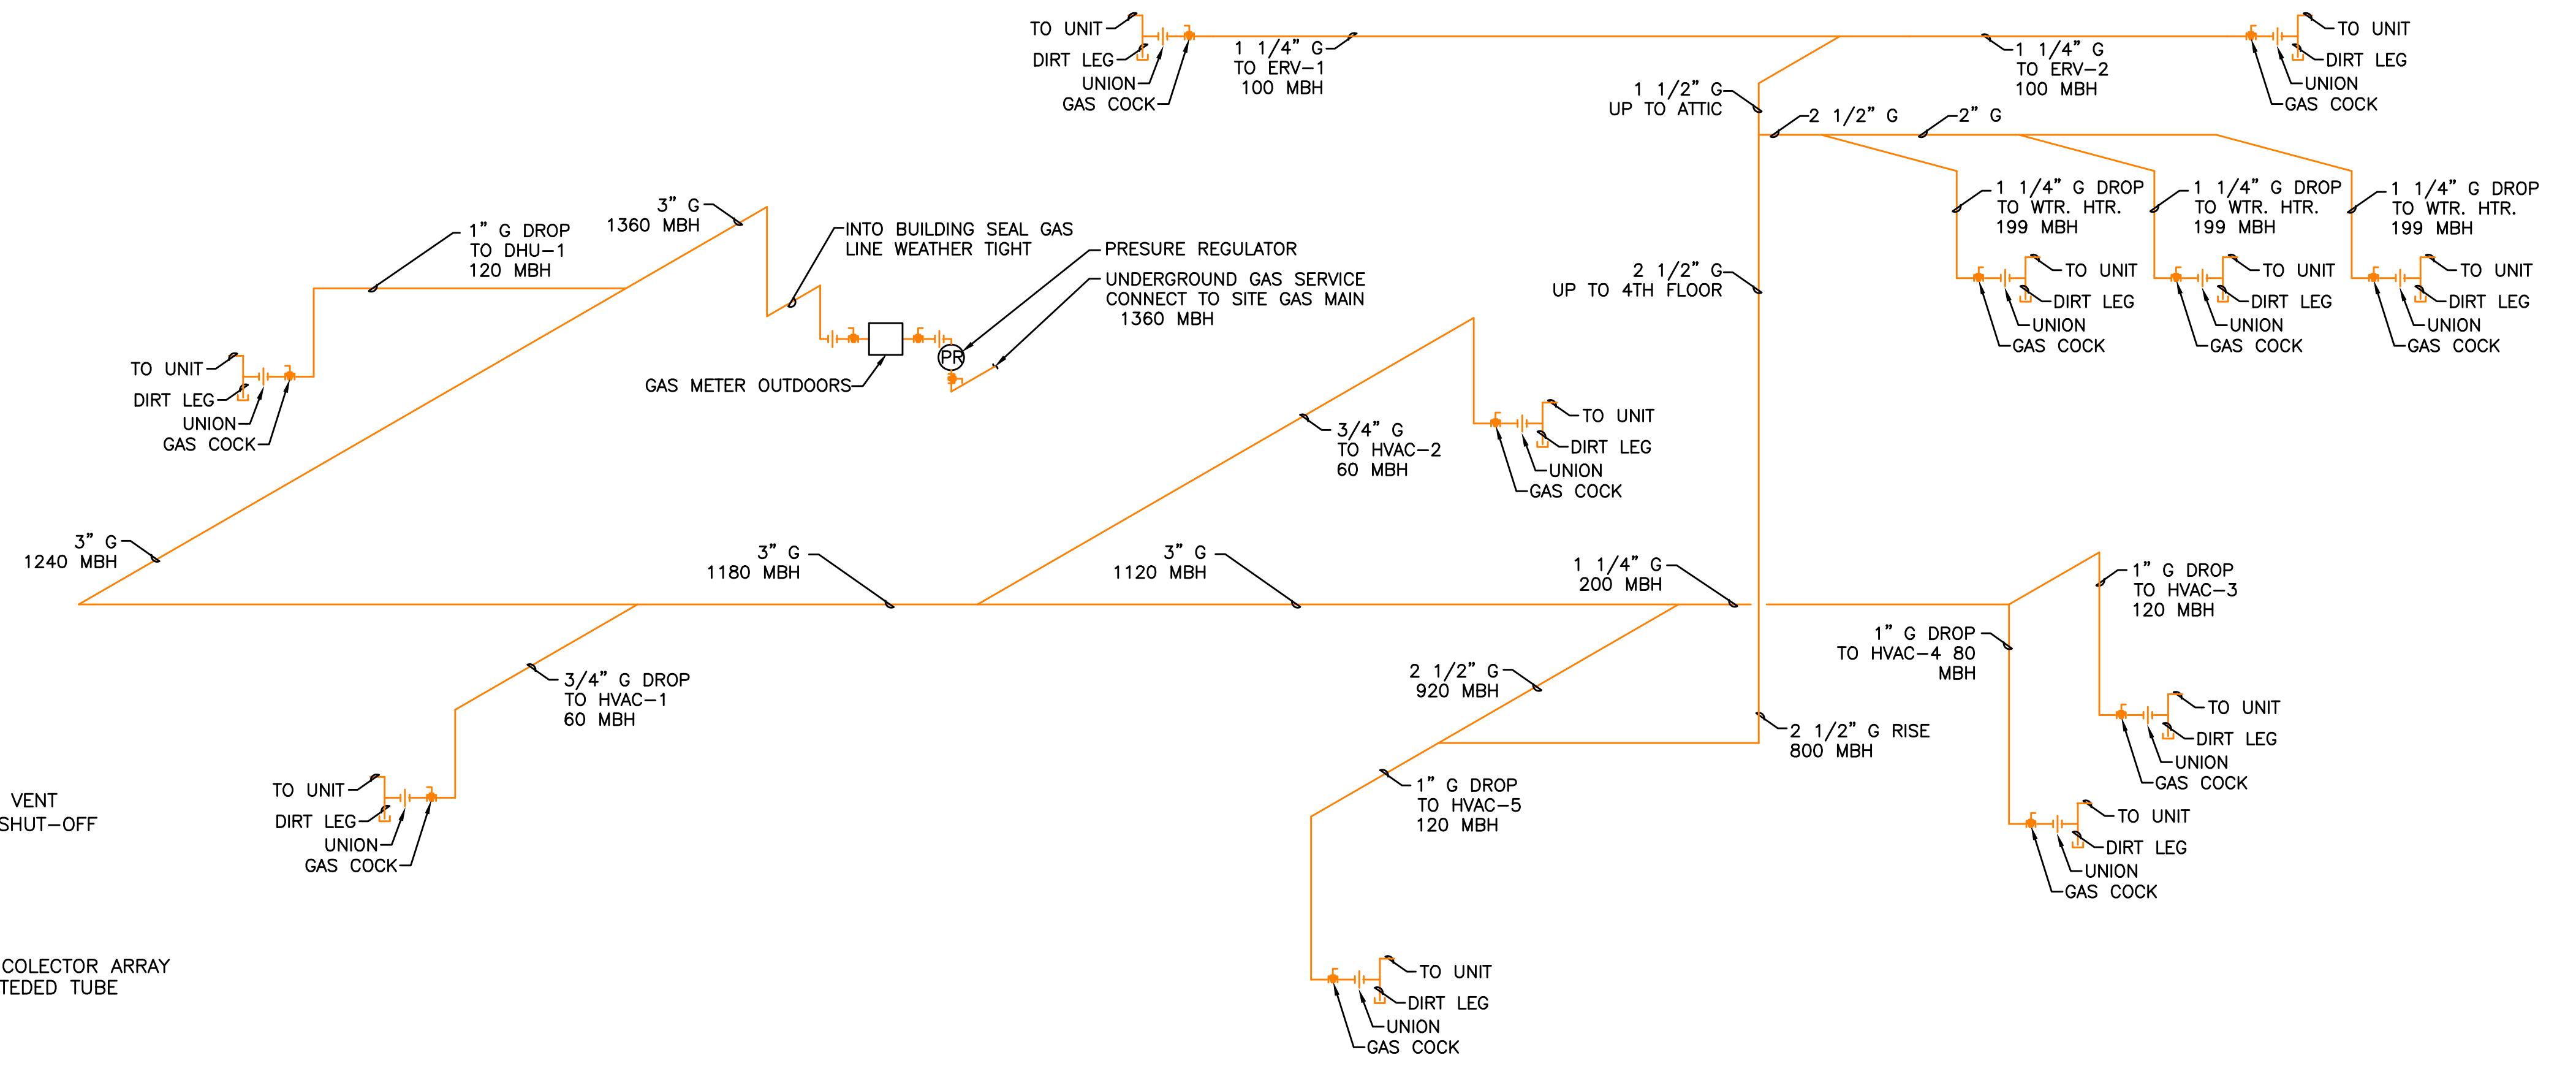

**GAS RISER DIAGRAM**  
 SCALE: N.T.S.

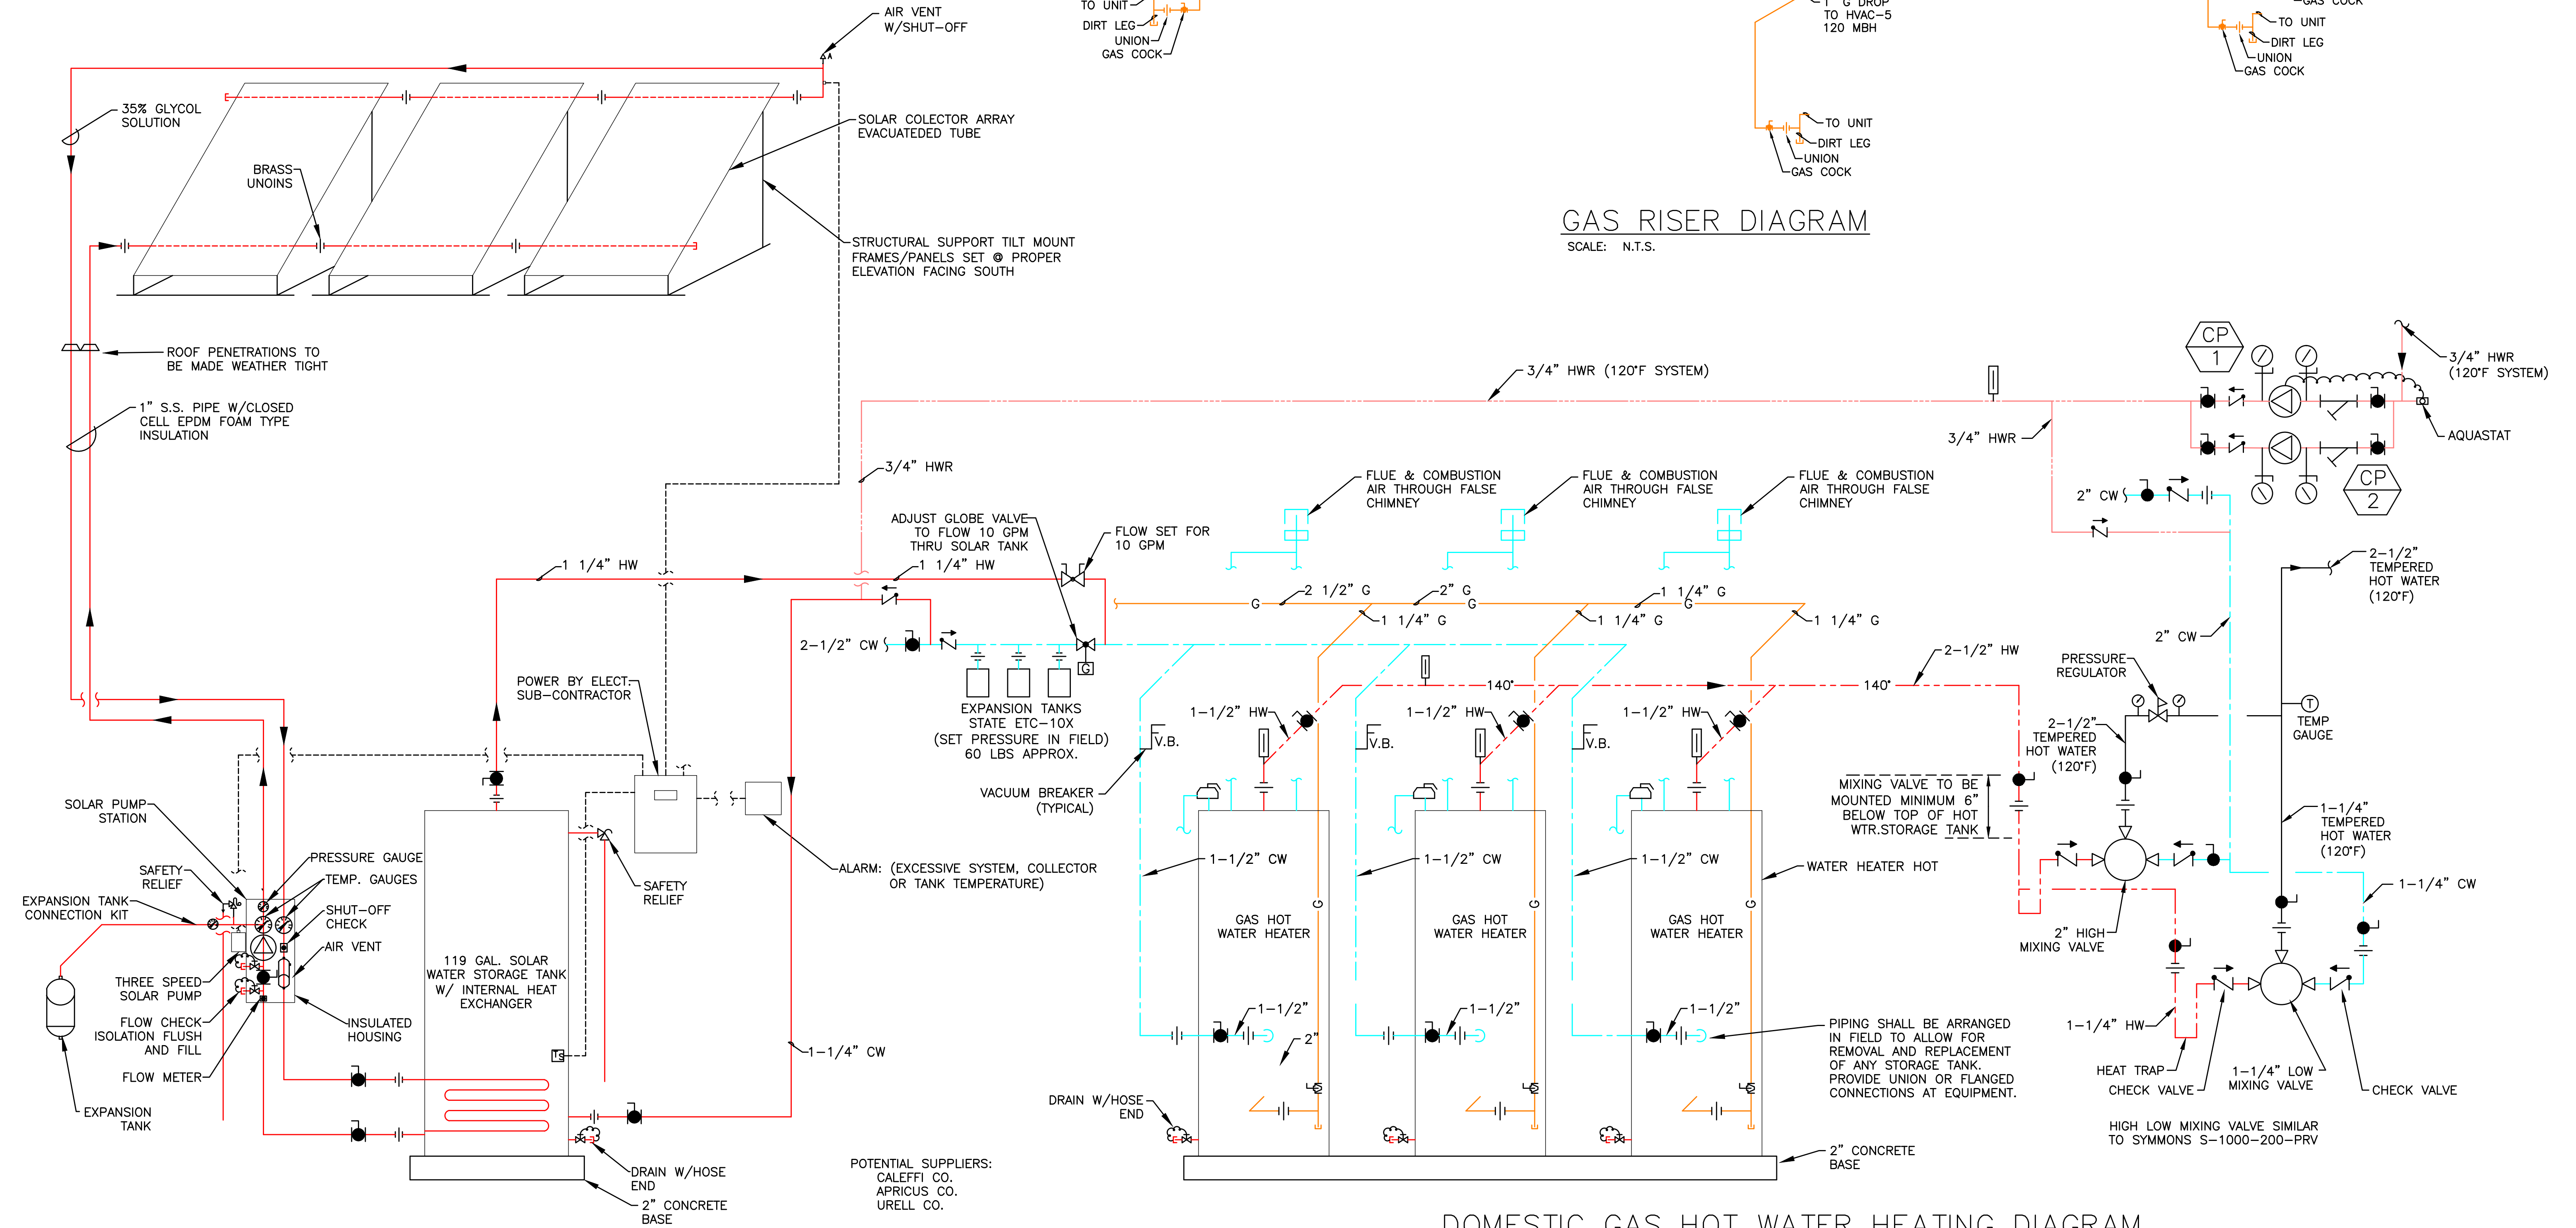

**DOMESTIC GAS HOT WATER HEATING DIAGRAM**  
 SCALE: N.T.S.

POTENTIAL SUPPLIERS:  
 CALEFFI CO.  
 APRICUS CO.  
 URELL CO.